


Main Floor  
scale: 1/8" = 1'-0"

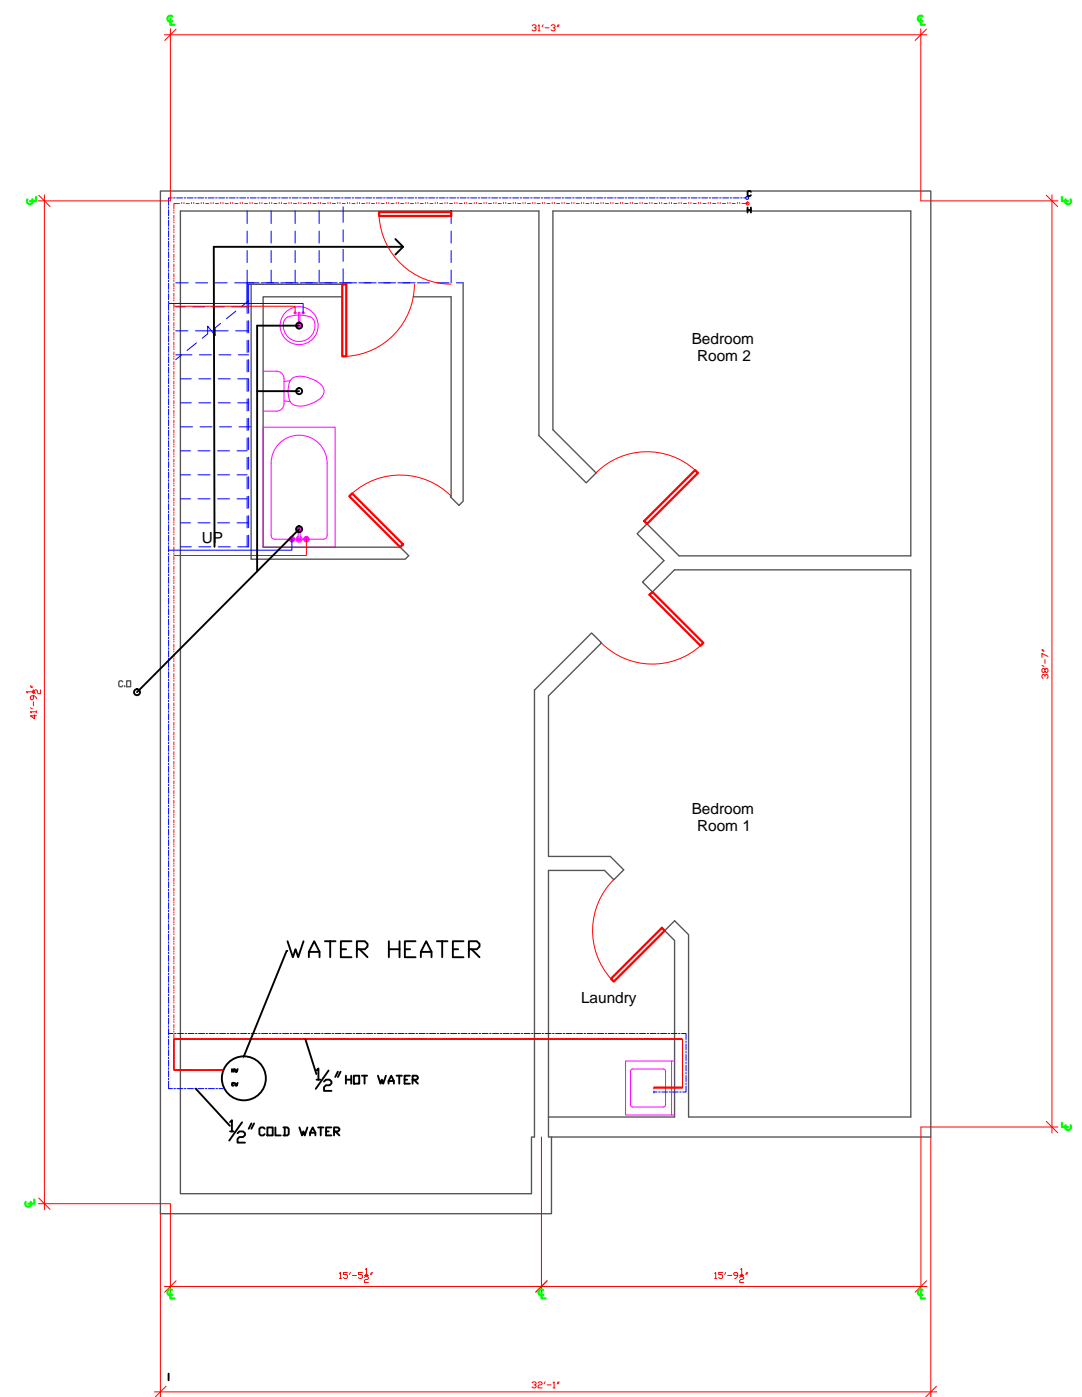

Finished Basement  
scale: 1/8" = 1'-0"

# Digital School

PROJECT:  
Bld Service—Final

TITLE:  
Plumbing 2D

DRAWN BY: David Tang  
CHECKED BY: Brandon  
DATE: 28/06/10  
SCALE: AS NOTED

COURSE: ACT 430  
INSTRUCTOR: Muhib  
REVISION: .  
SHEET: 1 OF 2